



NO LIMITS... ONLY POSSIBILITIES

Innovative Space Solutions Convenience Store Project Summary #1044011

PETRO CANADA INDEPENDANT
Brantford, Ontario

SIZE: 21' x 52'6" 2 sections
SQUARE FOOTAGE: 1102 sf
8 week NRB yard construction time from approved drawings



Interior finishes were made to match Petro Canada standard colour scheme and image. Cooler and millwork was pre-installed prior to shipping with minor on site installation at joint location.

PROJECT SUMMARY

Typical Petro Canada 1000STR layout converted to a steel/concrete and wood structure. Split in two sections to minimize site installation time.

NRB's own FP1 exterior panel system is made to resemble Petro Canada's corporate exteriors.


Storefront and signage is an exact duplicate of the corporate appearance.



115 South Service Rd. W., P.O. Box 129, Grimsby, ON L3M 4G3
•Tel. (905) 945-9622 •Fax (905) 945-2003

•Email: inquiries@nrb-inc.com

•Website: www.nrb-inc.com

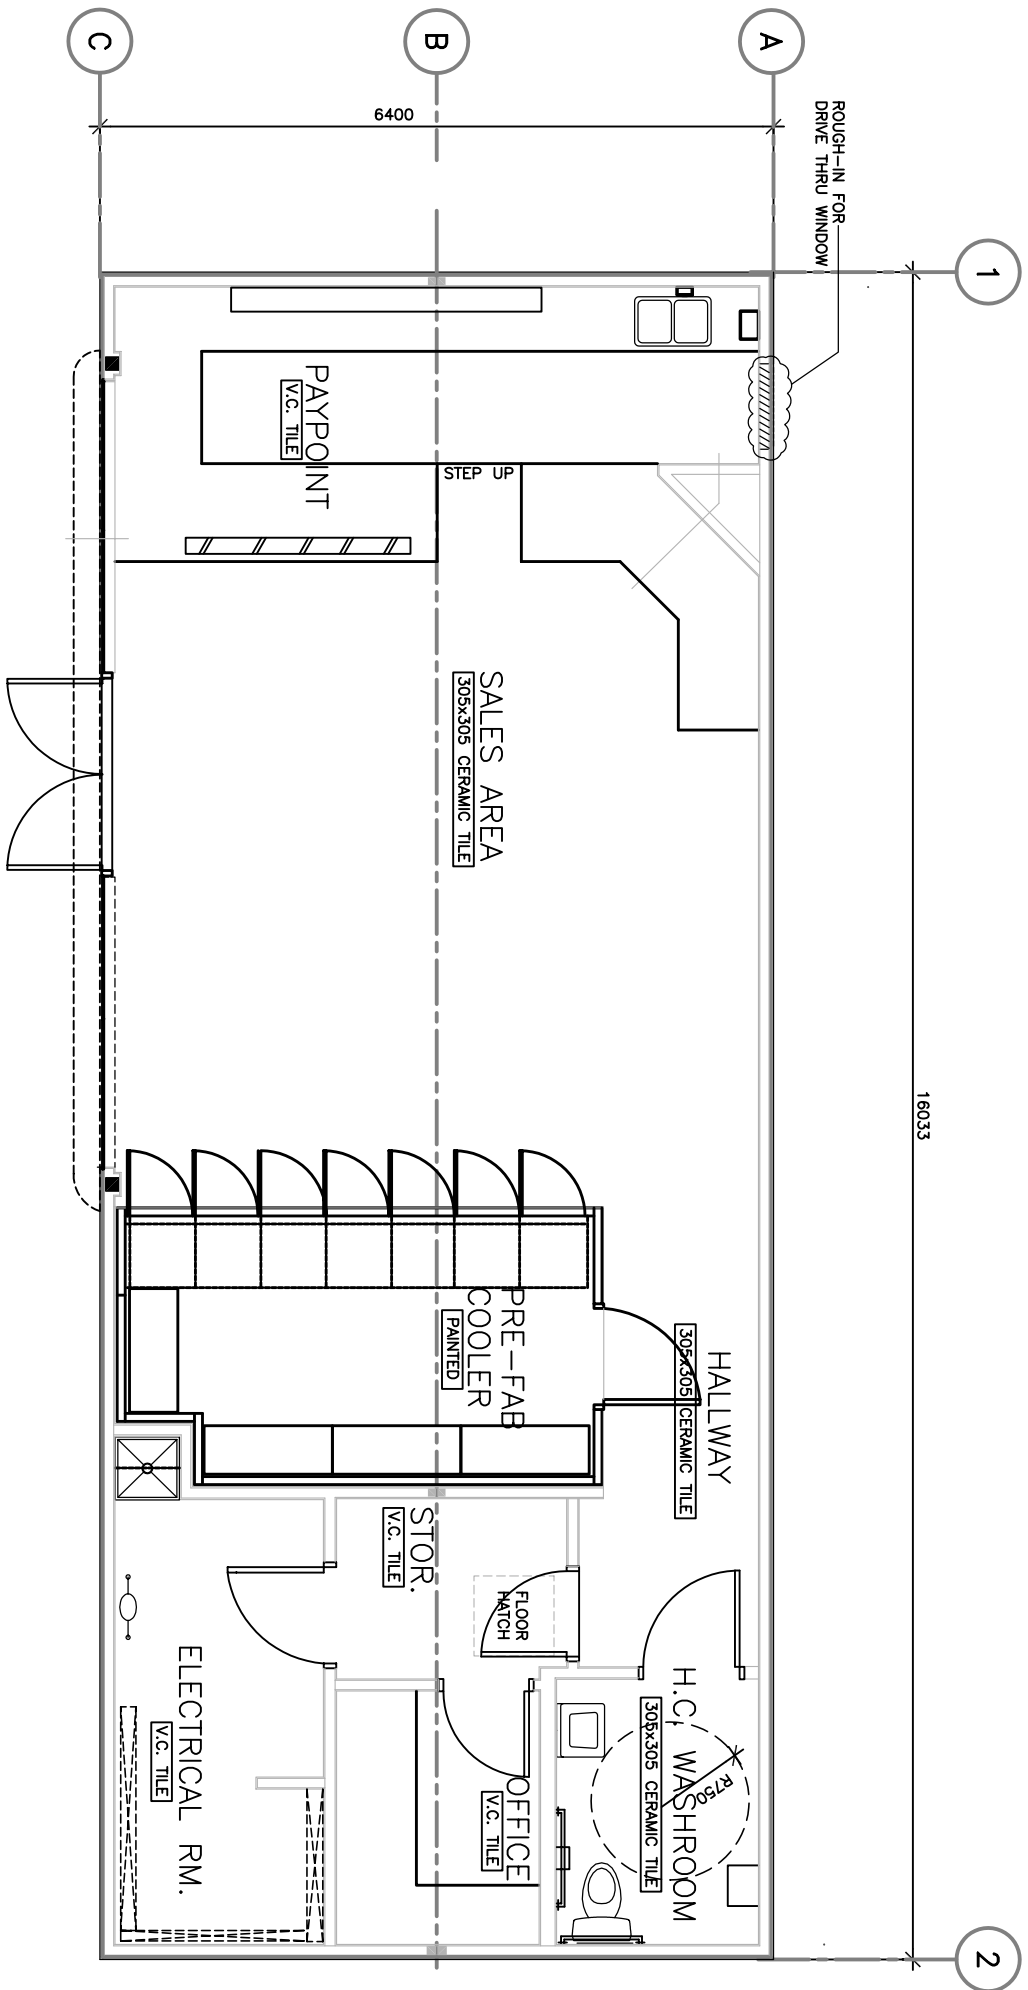

FLOOR PLAN
 scale 1:50

EXTERIOR WALLS = 930 SQ. FT. (86 SQ. M.)
 SALES AREA = 517 SQ. FT. (48 SQ. M.)